



RIB RAFT FLOOR - SET-DOWN DETAIL FOR MAX. 50mm REBATED SHOWER

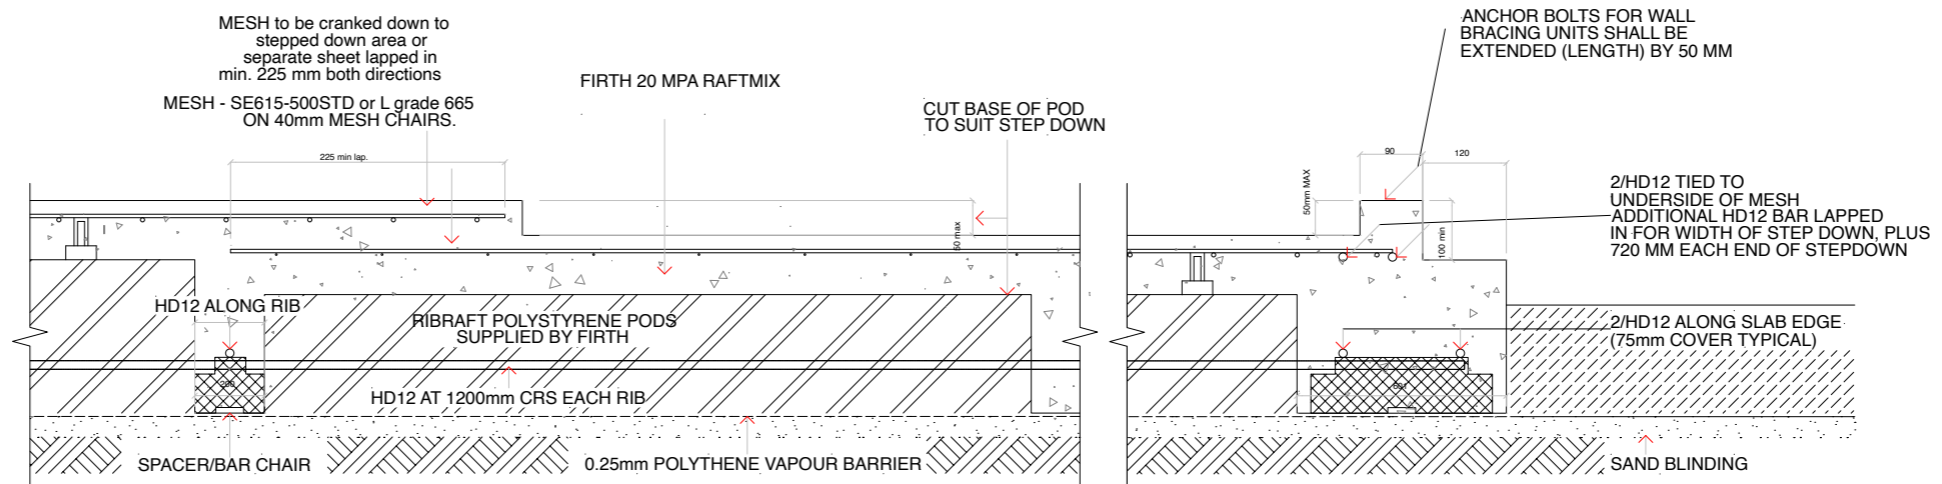

RIB RAFT FLOOR - SET-DOWN DETAIL FOR MAX. 50mm REBATED SHOWER

RIBRAFT®

Building System By

 

NOTES:

THIS RIBRAFT FLOOR DETAIL HAS BEEN DESIGNED IN ACCORDANCE WITH NZS 3604, NZS 3101 & THE 'RIBRAFT TECHNICAL MANUAL 2012' AS CERTIFIED COMPLYING TO NZ BUILDING ACT 2004 BY CERTMARK AUSTRALIA PTY

JOB TITLE:

FIRTH RIBRAFT CODEMARK APPROVED FLOORING SYSTEM

SHEET TITLE:

RIBRAFT SHOWER SET DOWN REBATE 300mm edge beam details

DESIGNED: JH

DRAWN: JH

SCALES: n/a (in A3)

CAD DWG.:

DATE: July 2014

DWG NO.

S105/1